



F STREET SECTION @ ATWOOD PARKING CENTER


SCALE: 1/4" = 1'-0"

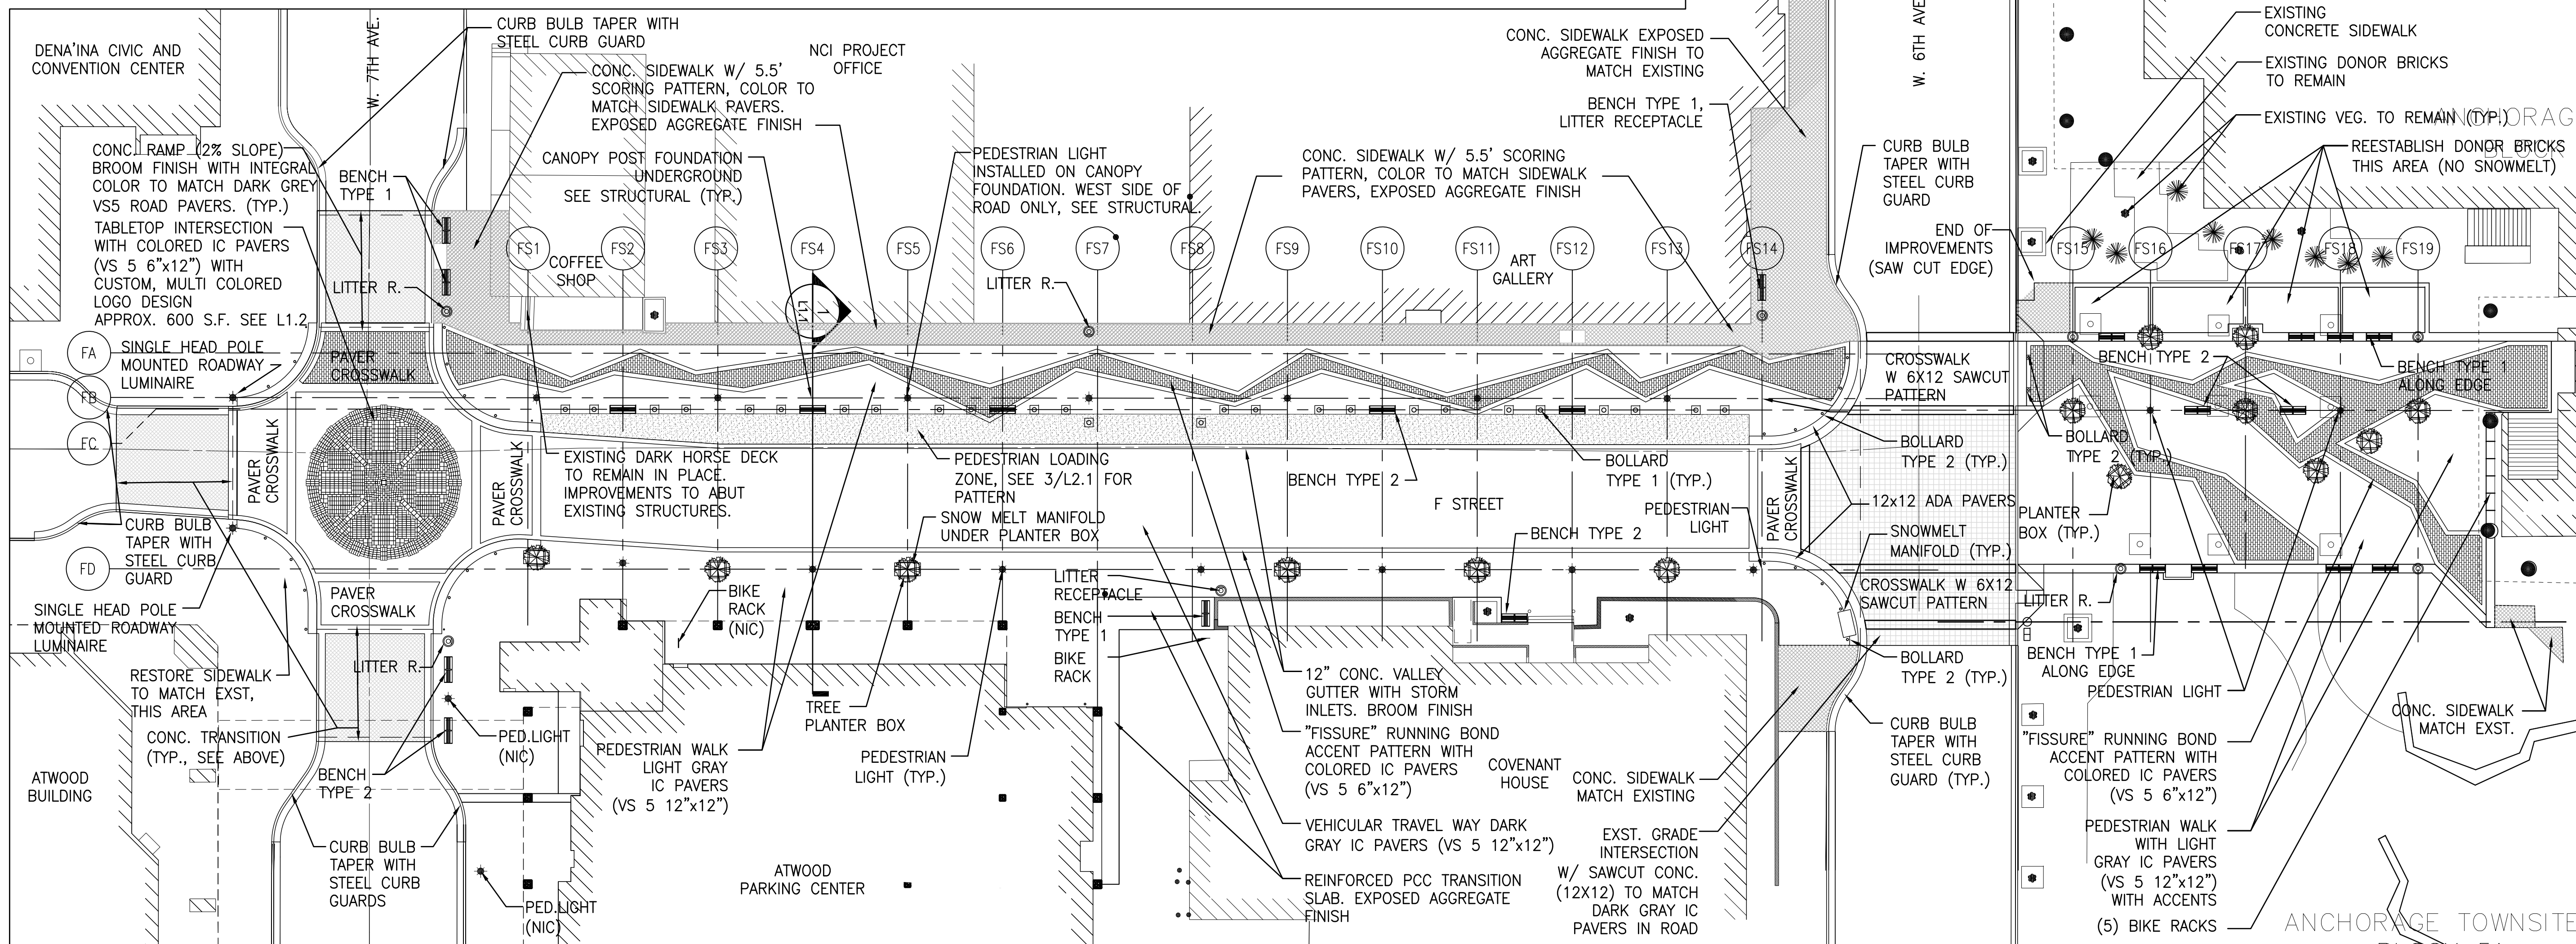

SCALE: 1" = 20' FULL SIZE SHEET; 1" = 40' HALF SIZE SHEET

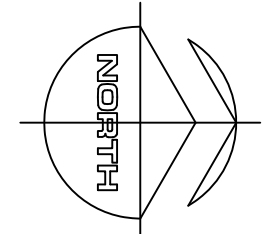

1 SITE PLAN  
SCALE: 1" = 20'  
SCALE: 1" = 40' (11x17 HALF SIZE PRINT)

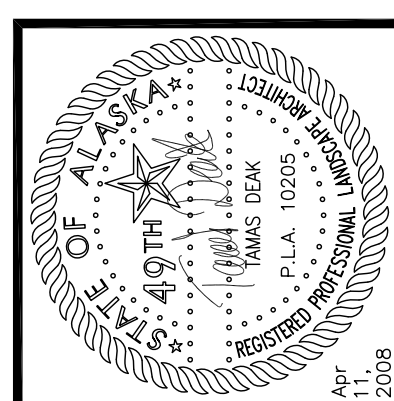

**kpb architects**  
architecture planning interior design design-build  
425 G Street, Suite 800 - Anchorage, Alaska 99501  
907.224.2440 | 1902.24.2407 | www.kpbarchitects.com

**ALASKA CENTER FOR CONVENTION & TRADE, LLC**  
F STREET CONNECTIVITY, ANCHORAGE, ALASKA

REVISIONS	

JOB NO. A0903.01  
DATE 04.11.2008  
DRAWN ERL/TD  
REVIEWED TD

ARCHITECTURAL SITE PLAN

SHEET NO. L1.1

PERMIT SET